




**KORALEEN**  
ENTERPRISES

1340 Loma De Paz  
Escondido, CA 92027  
Phone: 760-743-0407  
Fax: 760-743-1396

## WATER QUALITY SAMPLING STATION

### TYPICAL INSTALLATION

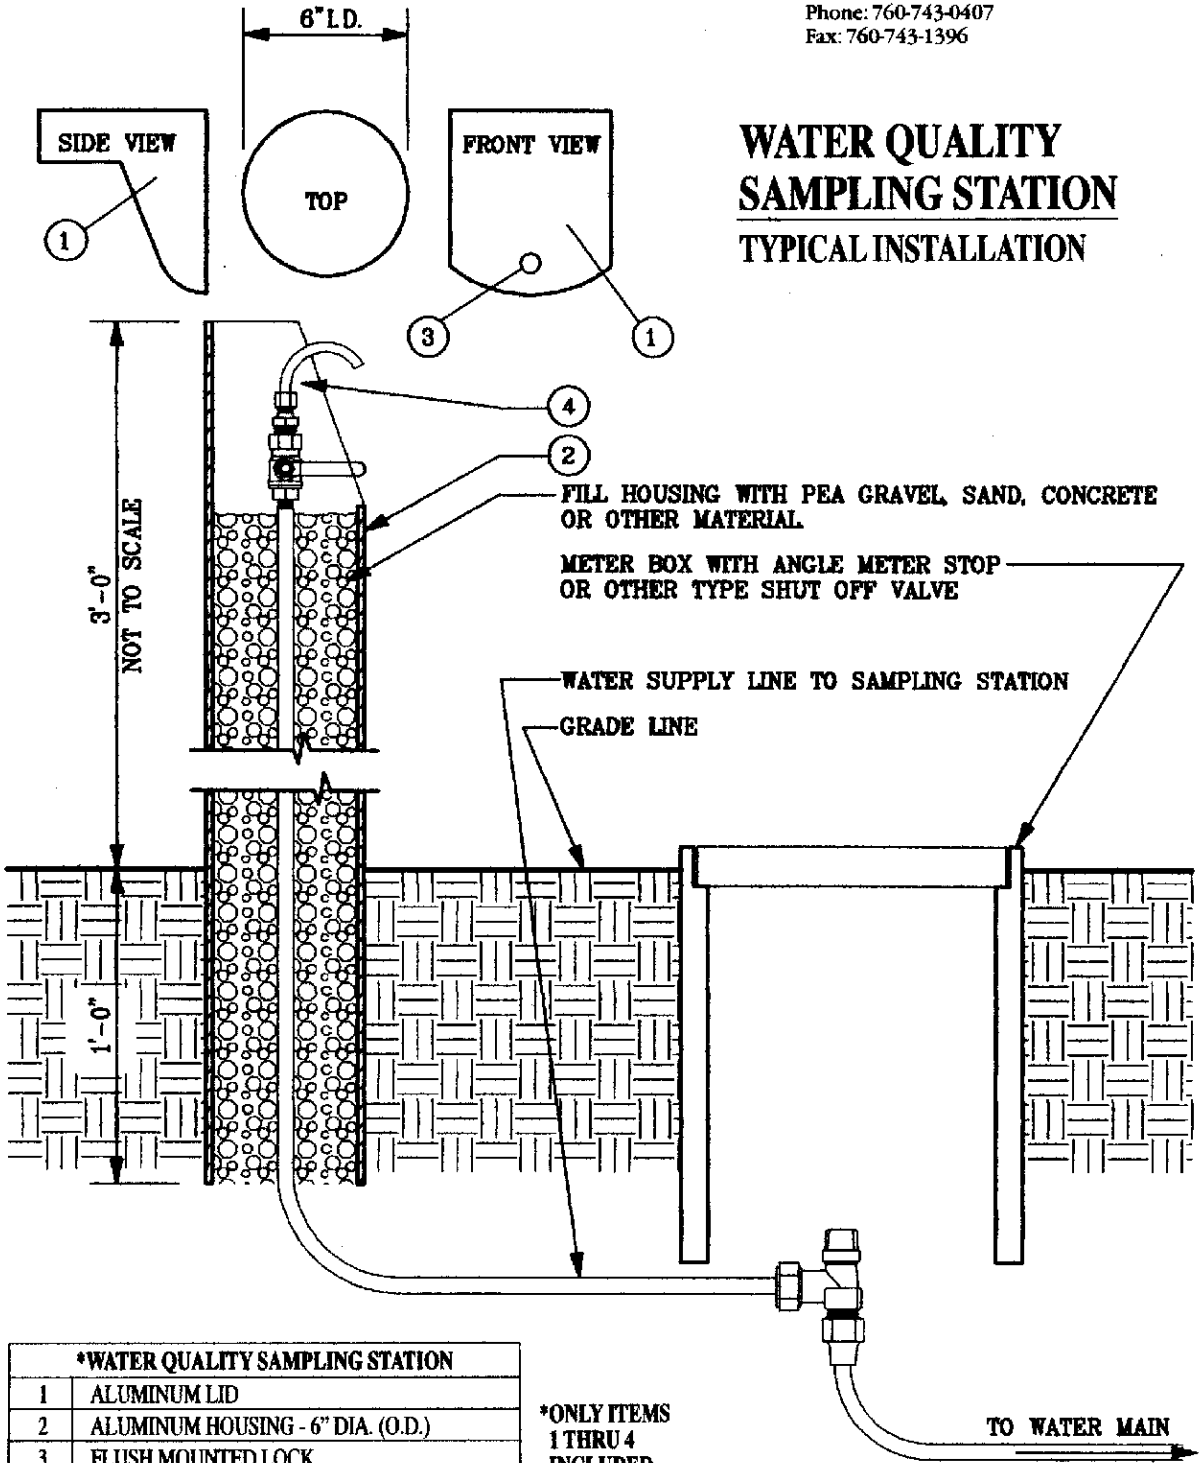

*WATER QUALITY SAMPLING STATION	
1	ALUMINUM LID
2	ALUMINUM HOUSING - 6" DIA. (O.D.)
3	FLUSH MOUNTED LOCK
4	1/2" X 3/8" BALL VALVE

**\*ONLY ITEMS  
1 THRU 4  
INCLUDED**